


EAST BOY VILLAGE OF
CASTLEGAR 1344+10.7
MILE 25.47.

PLAN ROOM
2-1986
CHARTERS OFFICE

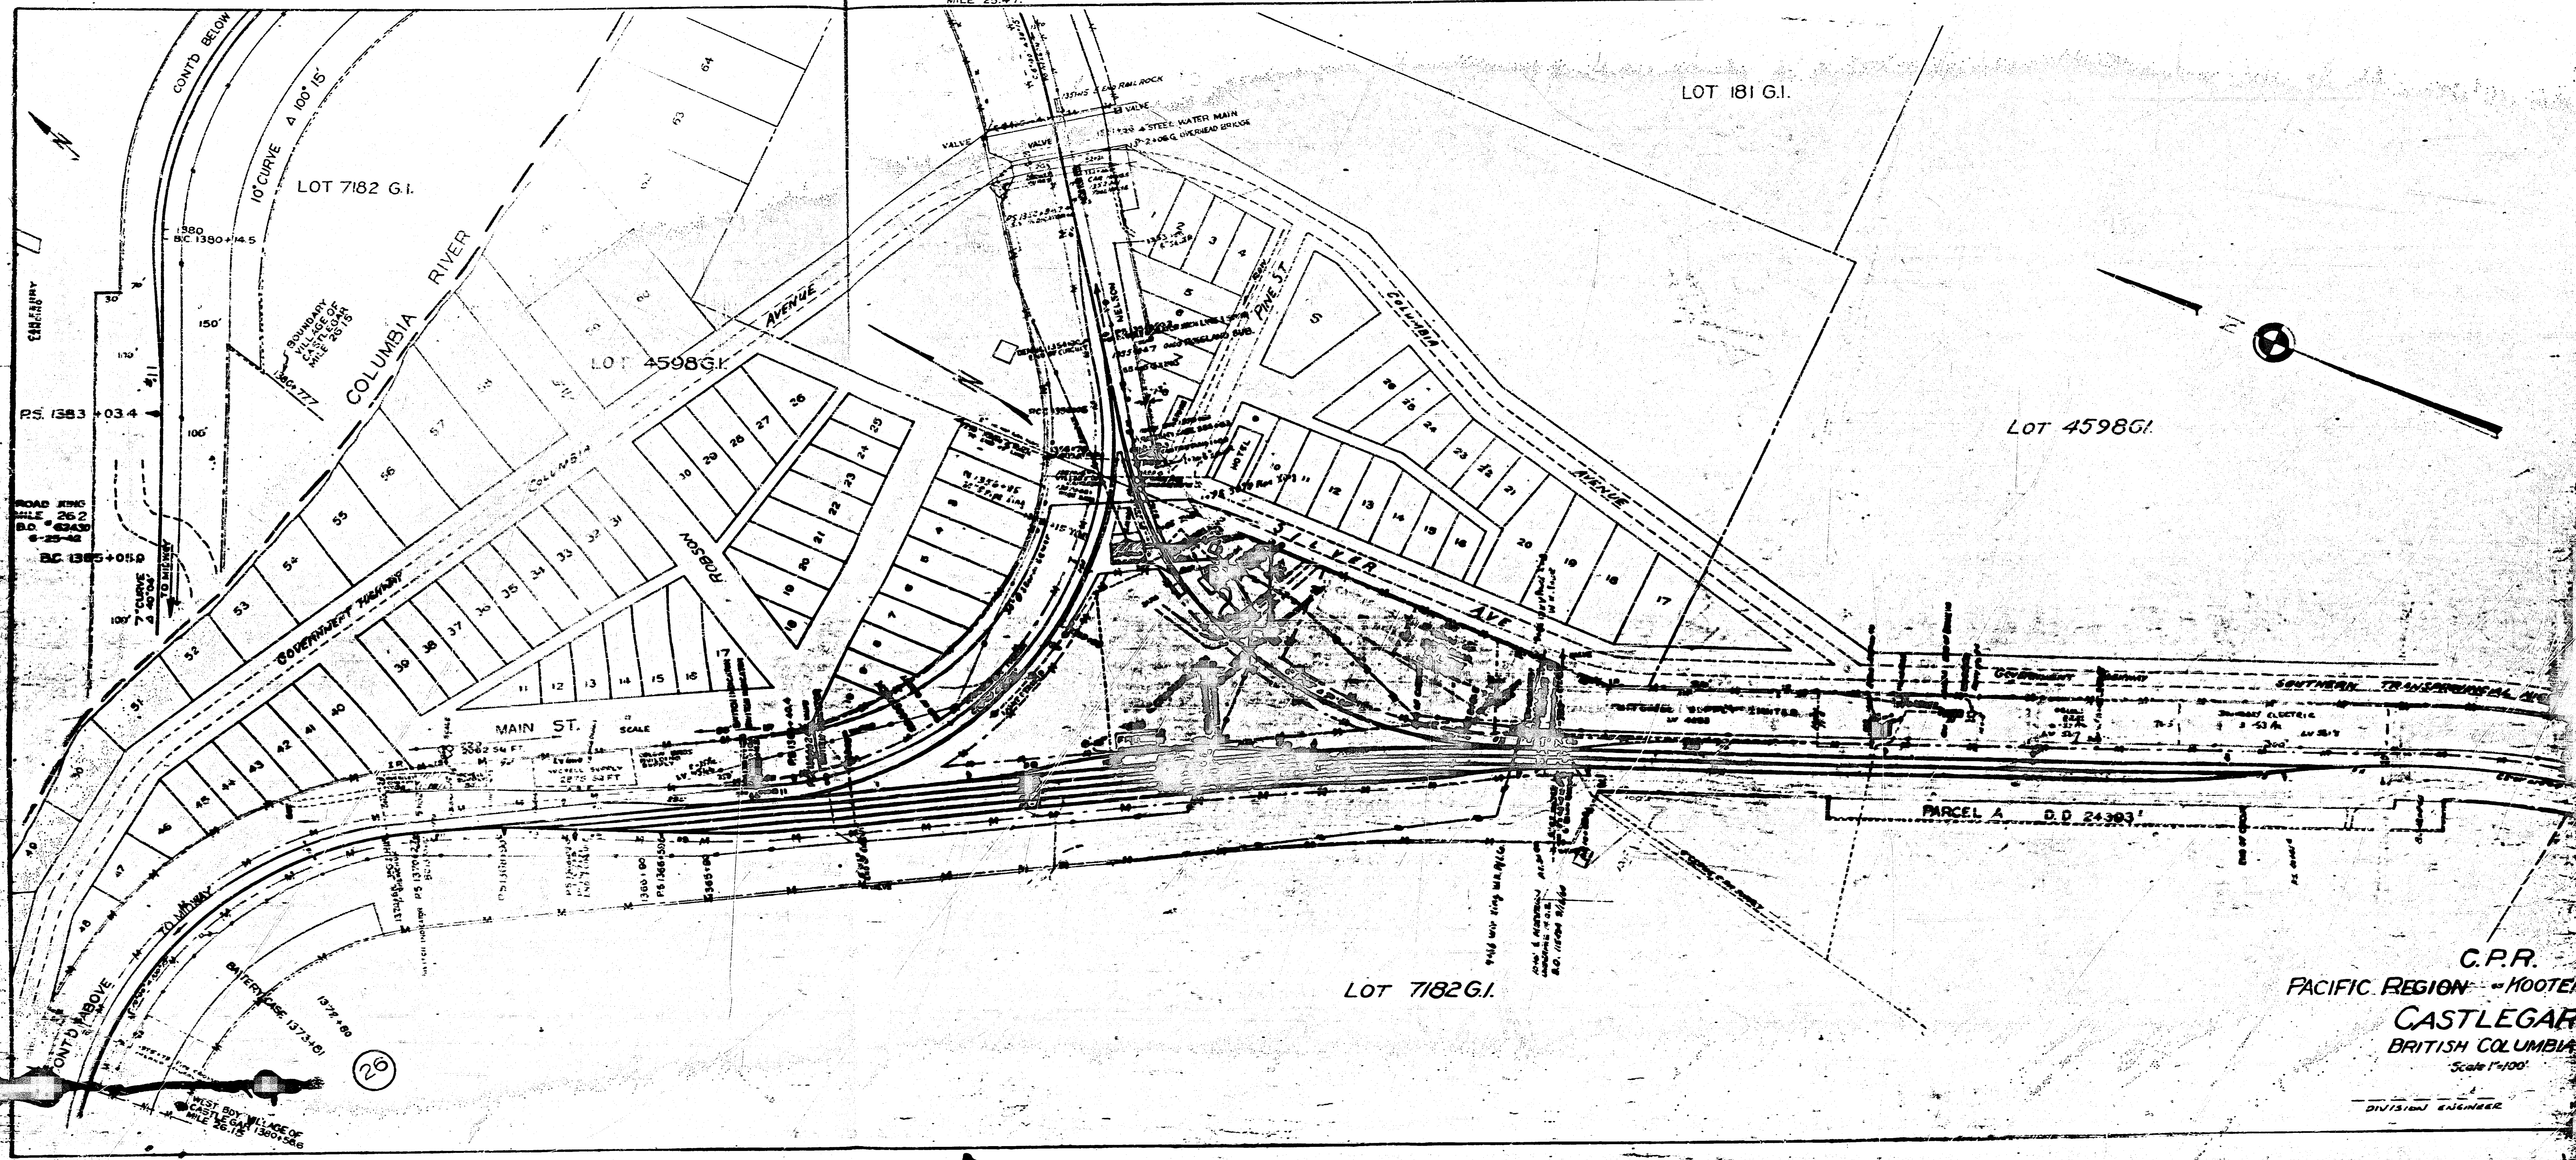

LOT 7182 G.I.

LOT 181 G.I.

LOT 4598 G.I.

C.P.R.
PACIFIC REGION - KOOTENAI DISTRICT
CASTLEGAR
BRITISH COLUMBIA
Scale 1"=100'
DIVISION ENGINEER