


FILED IN PLAN ROOM
CITY OF VANCOUVER
ENGINEER'S OFFICE
MONTREAL

LOT 1223 G.1

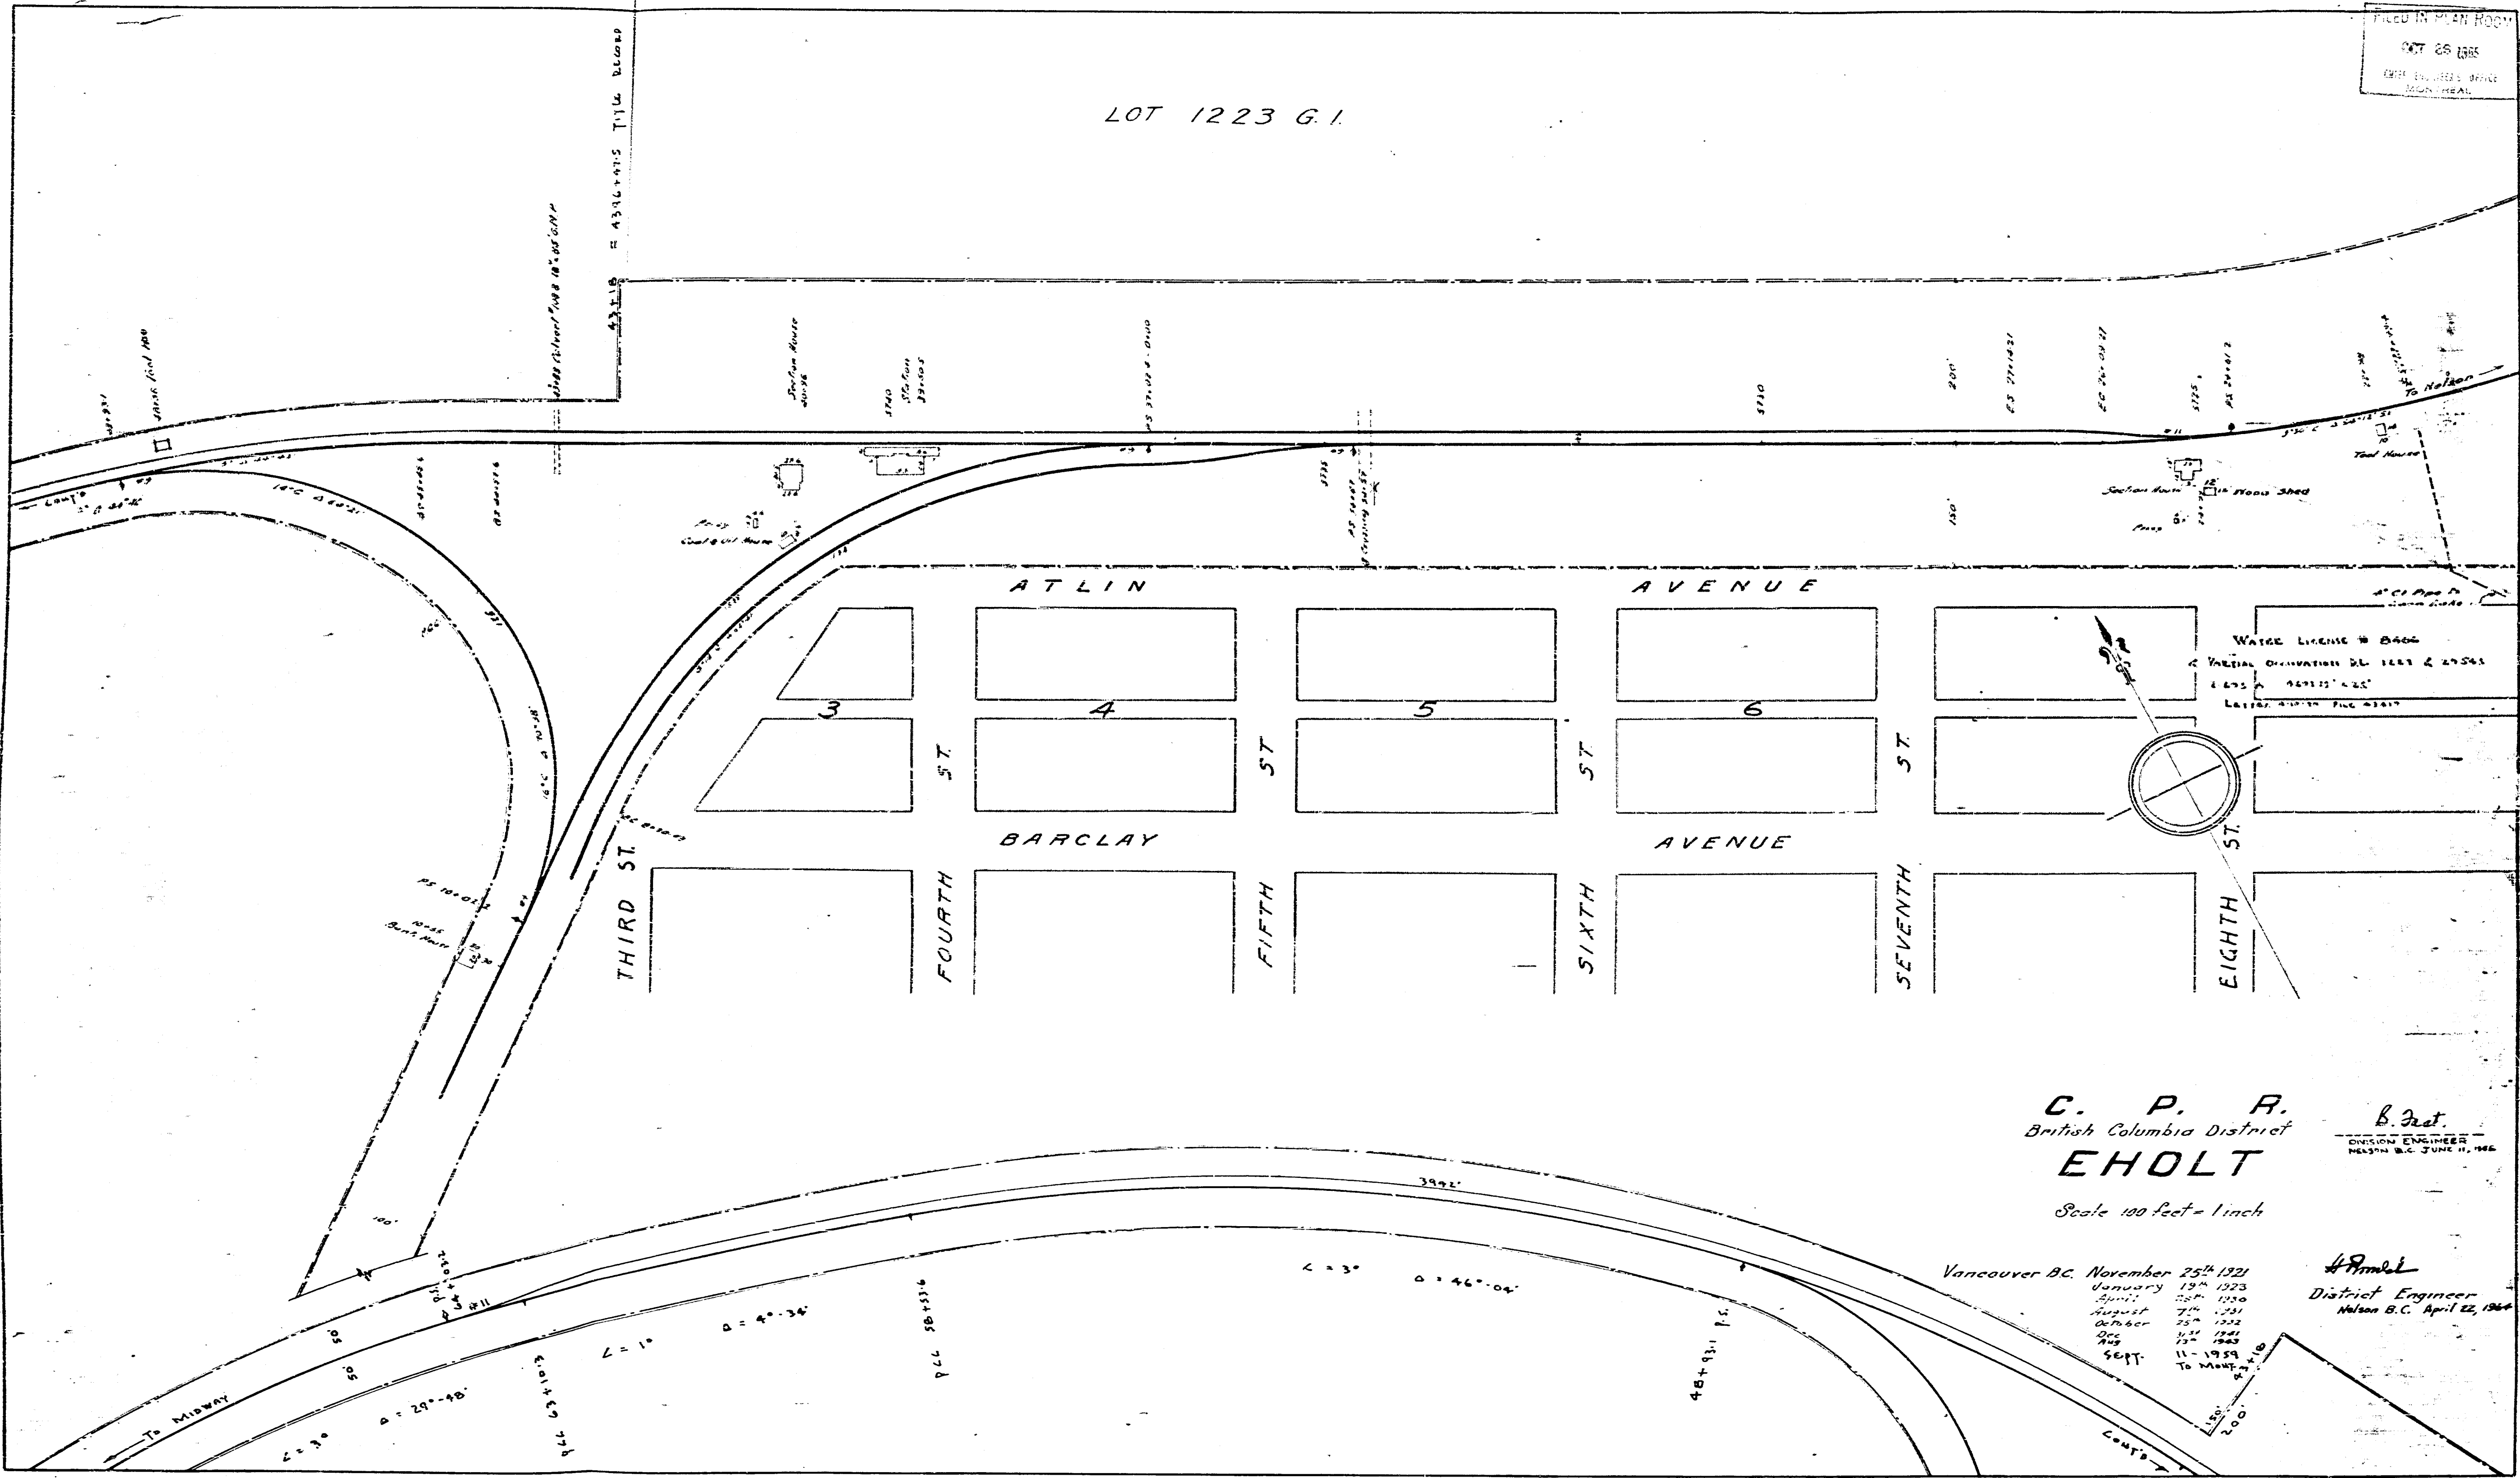

C. P. R.
British Columbia District
EHOLT

Scale 100 feet = 1 inch

Vancouver B.C. November 25th 1921
January 19th 1923
April 28th 1930
August 7th 1931
October 25th 1932
Dec 11th 1941
Aug 15th 1943
Sept 11-1959
To Mount...

B. J. J.
District Engineer
Nelson B.C. June 11, 1946

H. Arnold
District Engineer
Nelson B.C. April 22, 1946

Y-20-9