


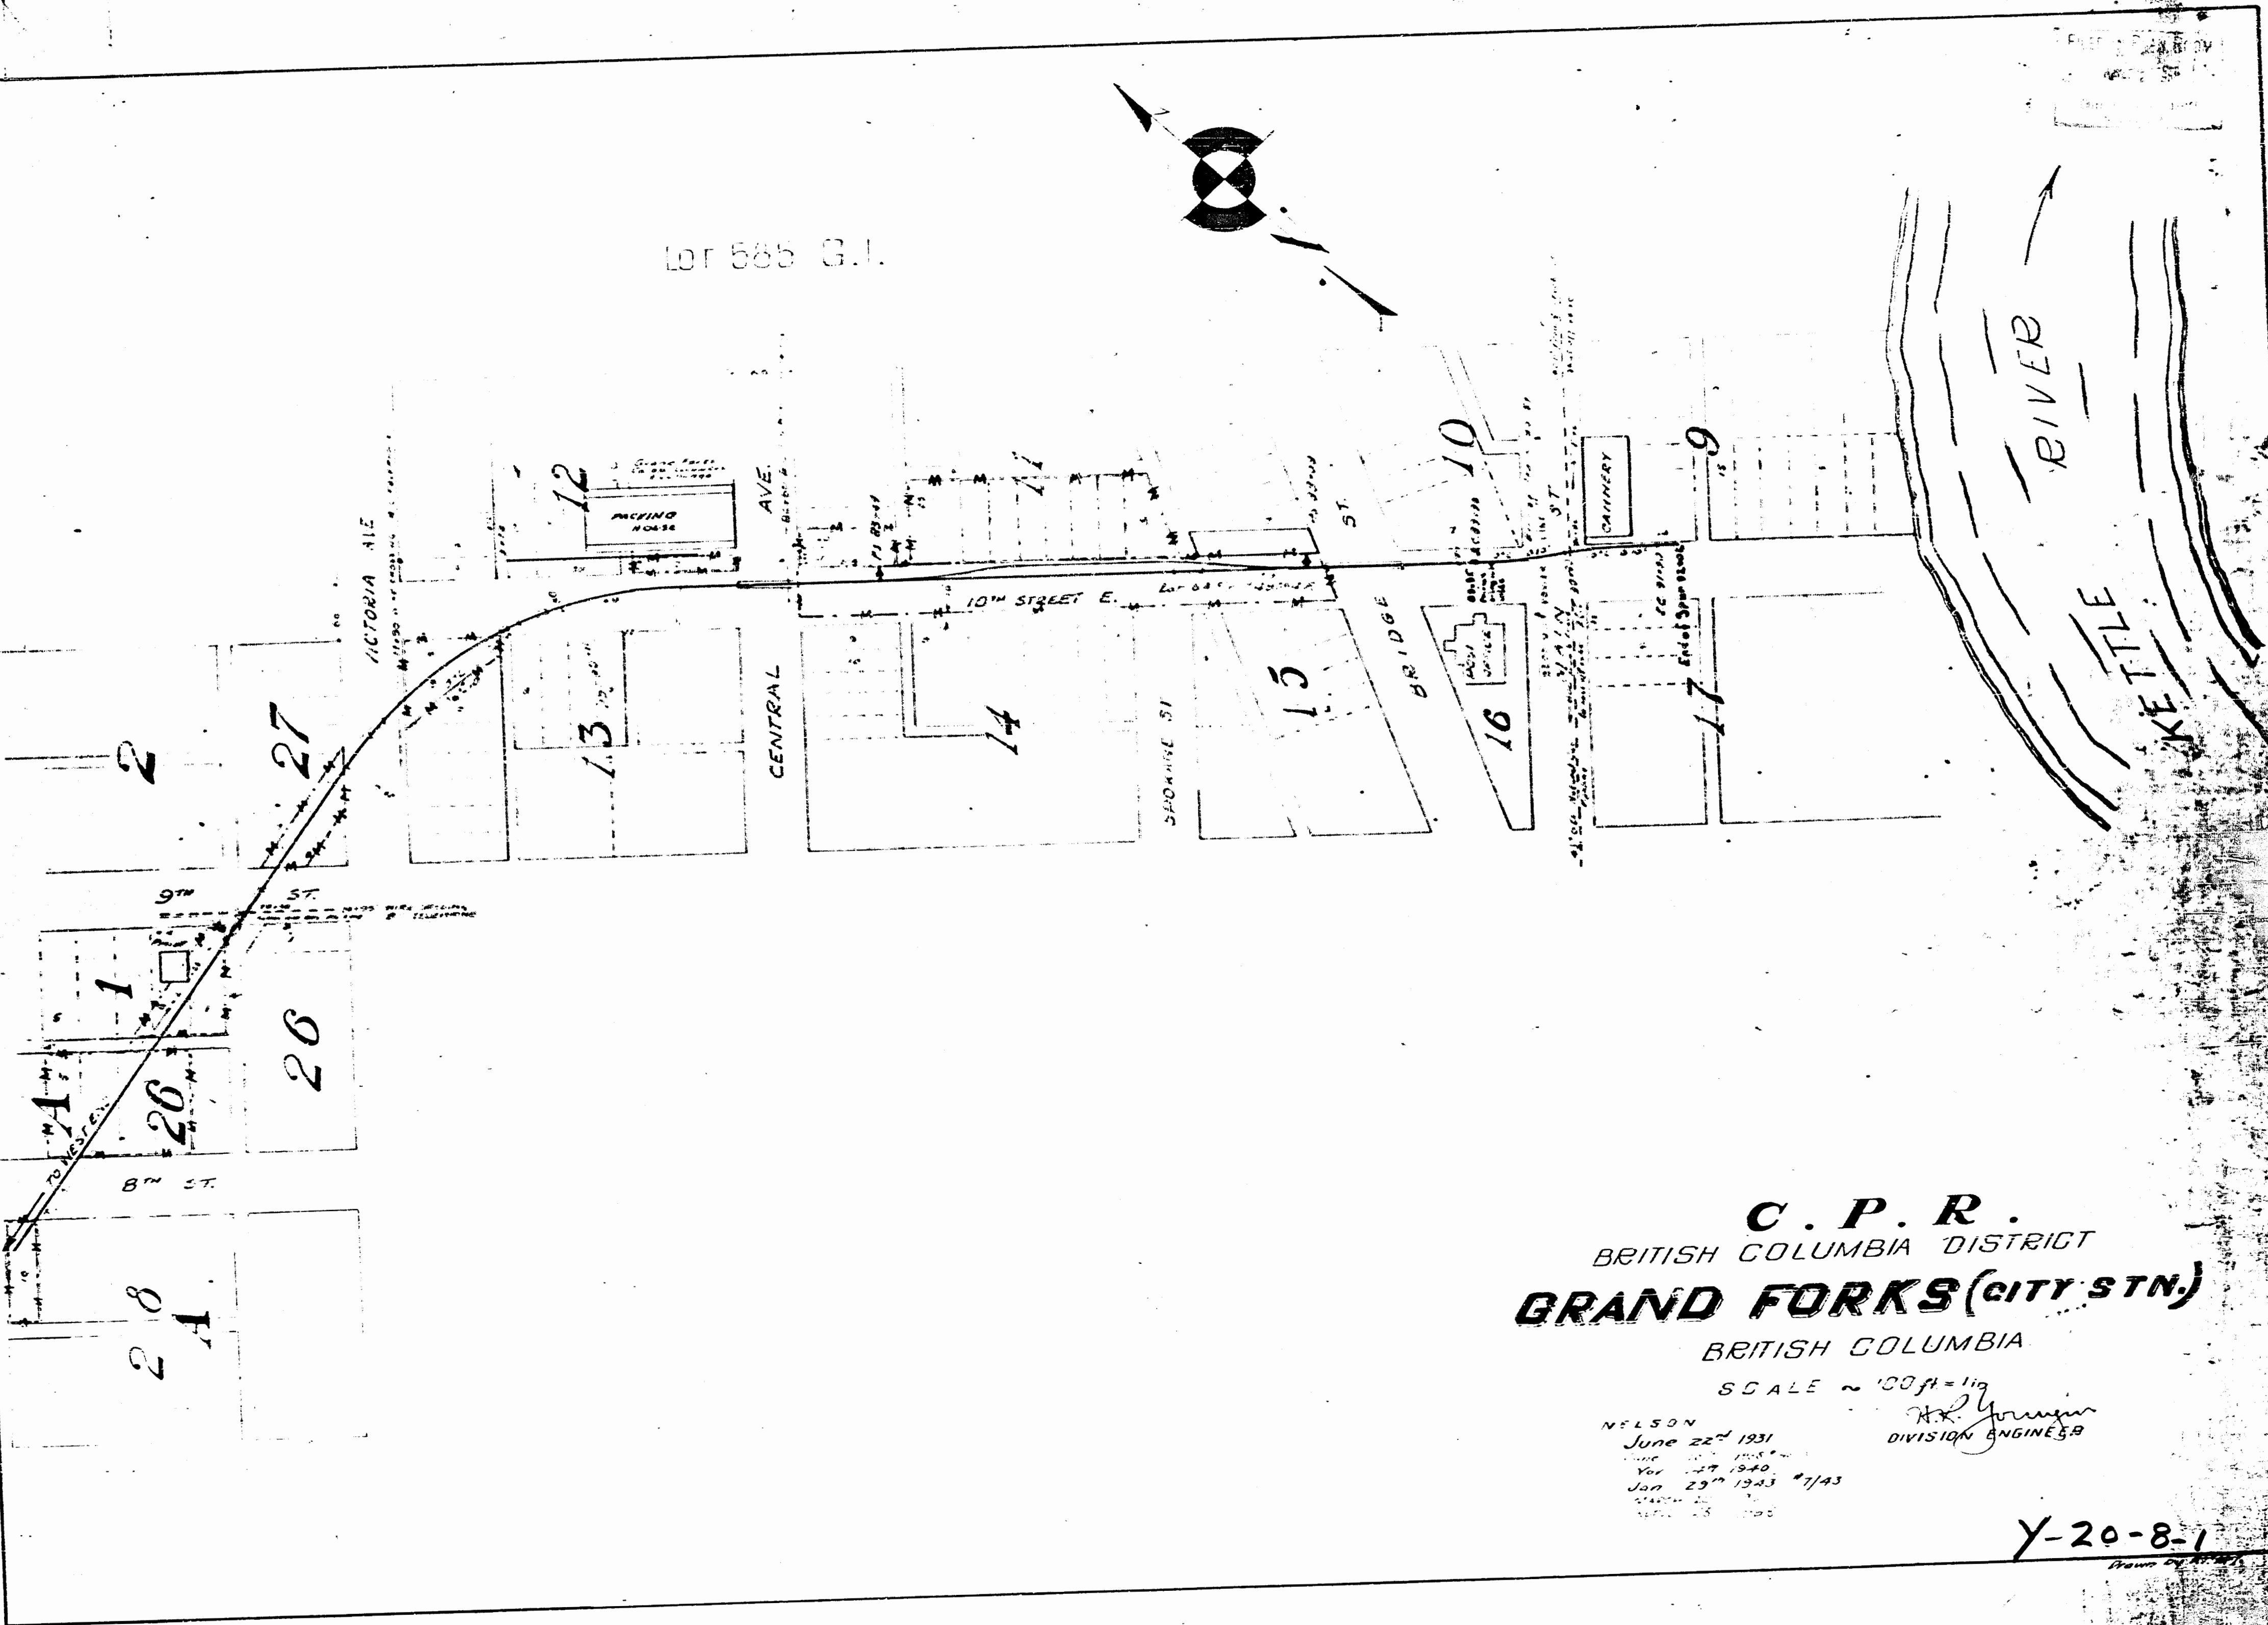

LOT 585 G.I.

C. P. R.
BRITISH COLUMBIA DISTRICT
GRAND FORKS (CITY STN.)
BRITISH COLUMBIA

SCALE ~ 1" = 100 ft
NELSON
June 22nd 1931
Jan 27 1940
Jan 29th 1943 #7/43
H. J. Younger
DIVISION ENGINEER

Y-20-8-1