


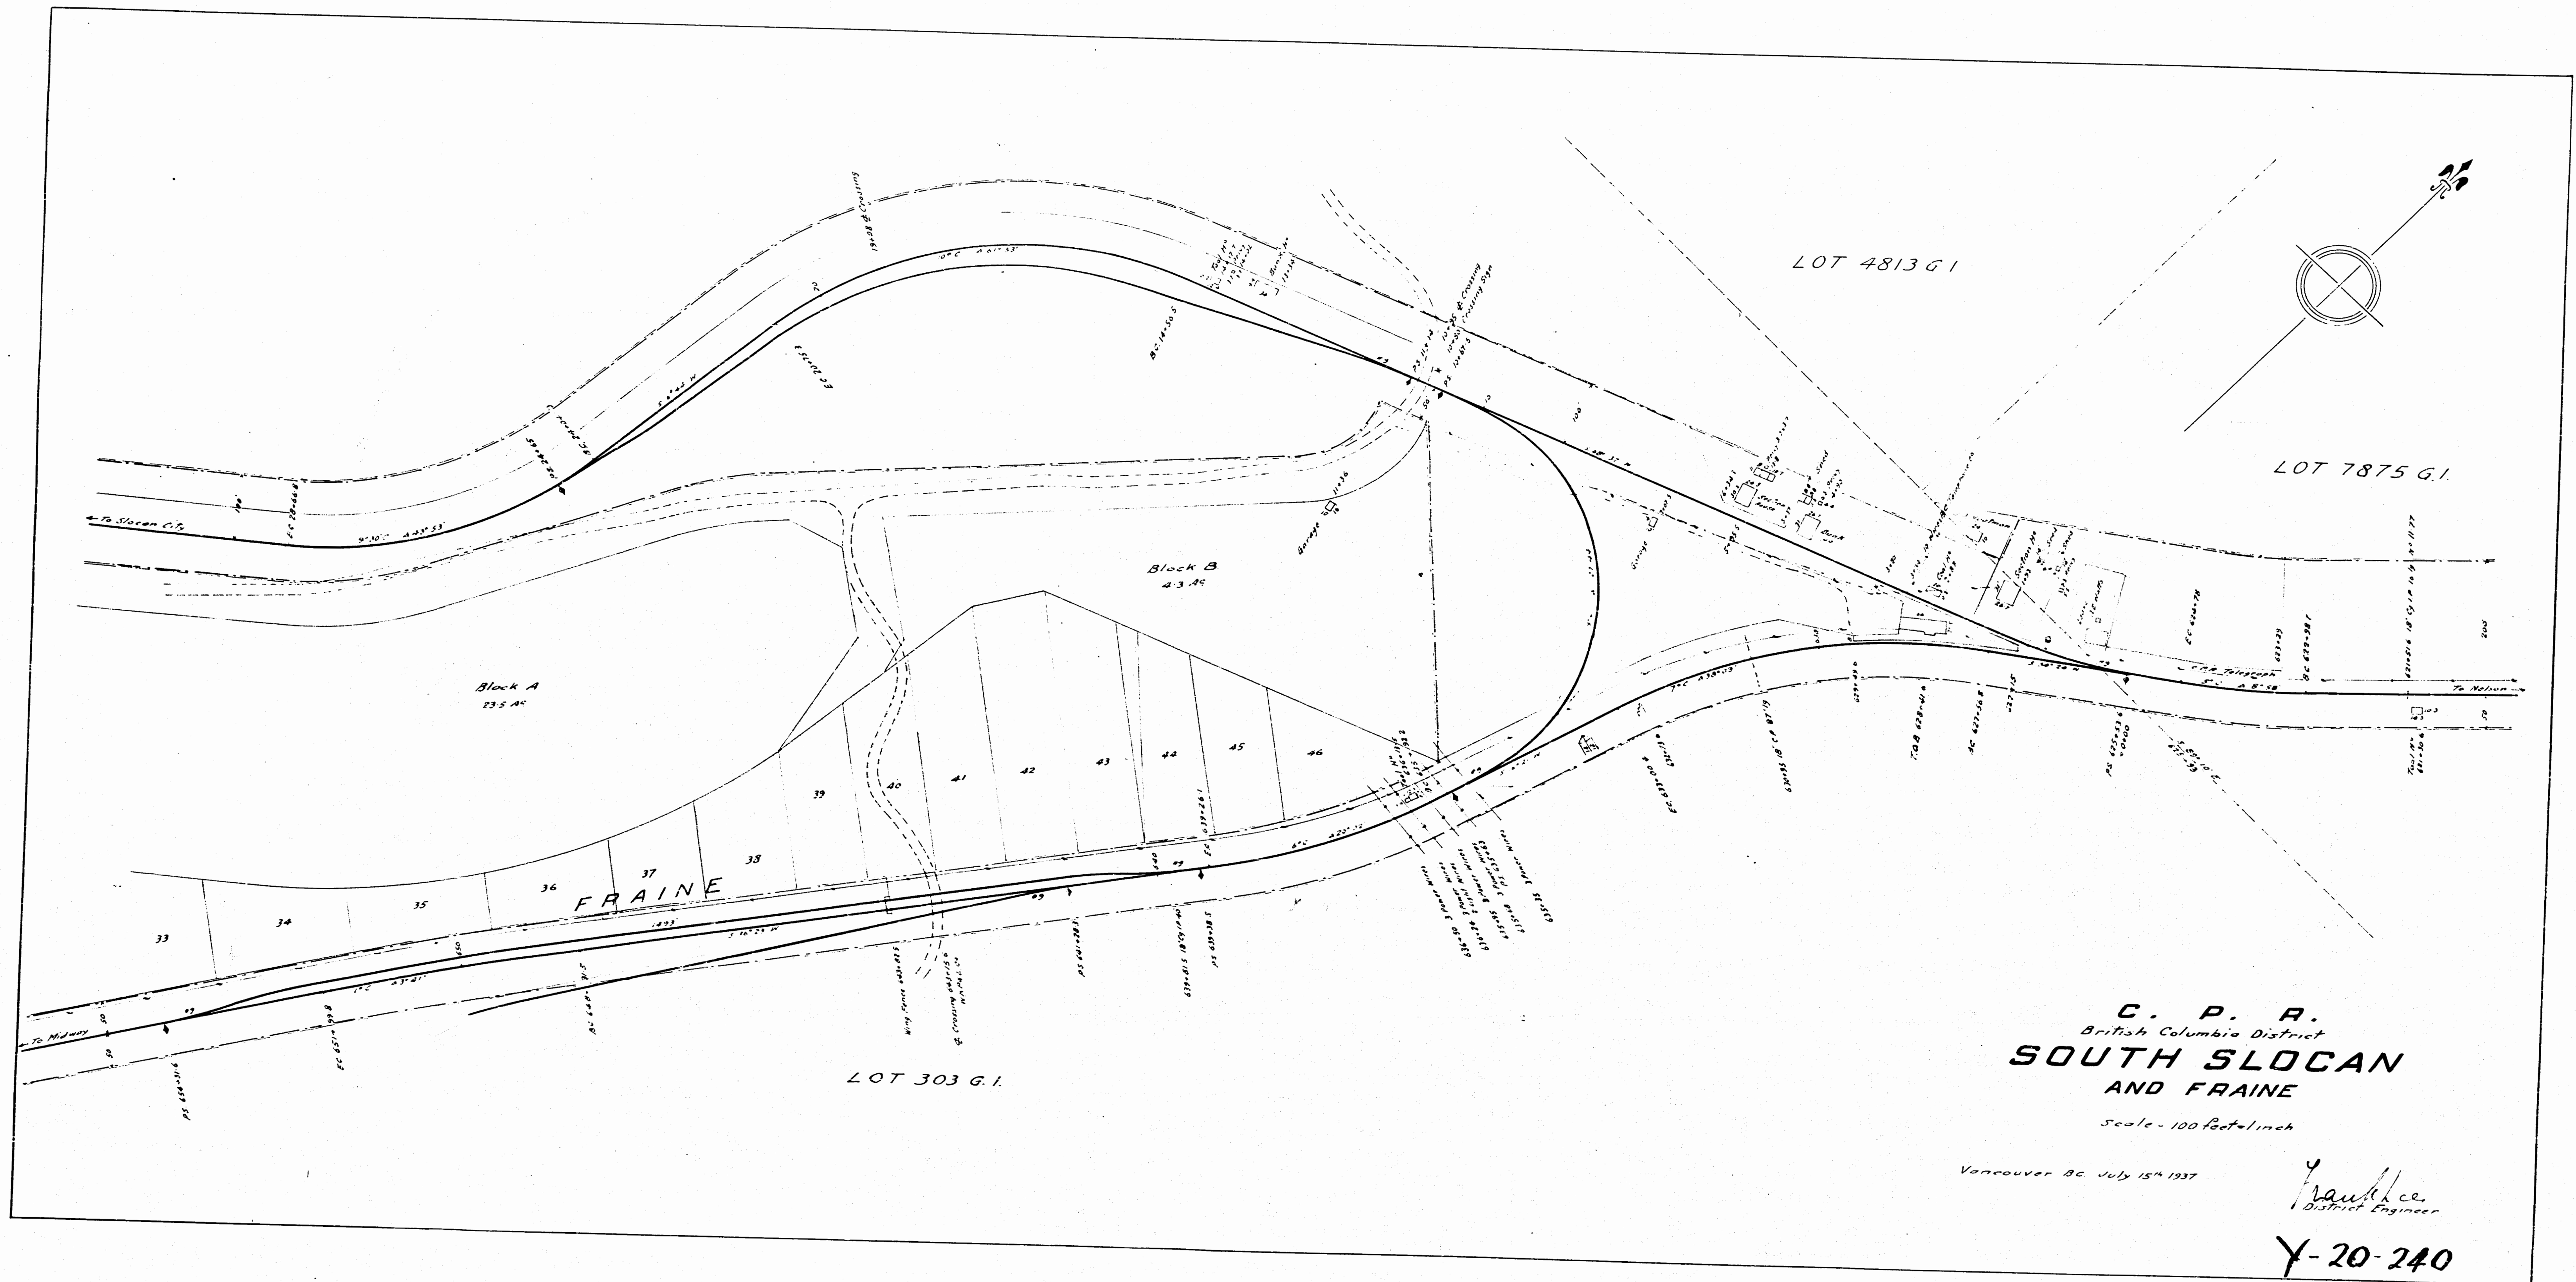

C. P. R.
British Columbia District
**SOUTH SLOCAN
AND FRAINE**

Scale - 100 feet = 1 inch

Vancouver B.C. July 15th 1937

Frank J. C.
District Engineer

Y-20-240